


DUPLI VILJUŠKASTI KLJUČEVI





RED LINE

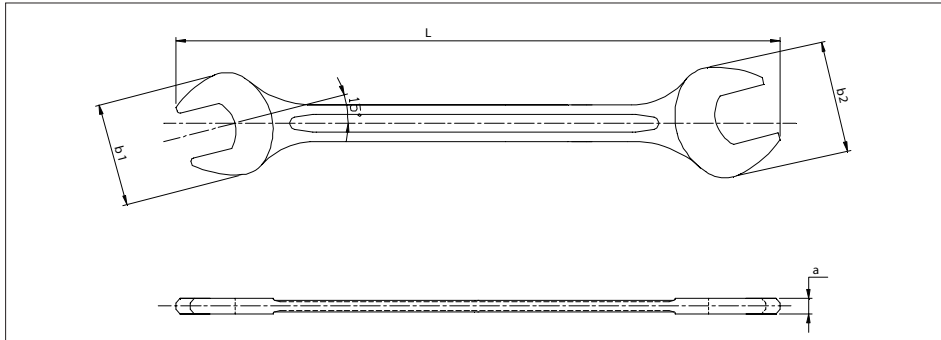

Izvedba: metrički

- Norma: DIN 3110 / DIN 475-2
- Materijal: krom-vanadijum čelik
- Površina: mat kromirana, glave su polirane
- Geometrija: ugao na otvorenoj strani 15°

 mm	L mm	b1 mm	b2 mm	a mm	Art.-Nr.	Pak./ kom.
6 × 7	126	16.2	17.5	3.4	5754 304 067	1/100
8 × 9	142	19.2	21.4	3.6	5754 304 089	
8 × 10	142	19.2	21.4	3.6	5754 304 080	
10 × 11	157	23.1	25.3	4.5	5754 304 101	
10 × 13	170	23.1	29.6	5.1	5754 304 103	1/50
12 × 13	170	27.3	29.7	5.1	5754 304 123	1/25
13 × 17	202	30.3	35.9	6	5754 304 137	1/50
14 × 15	187	30	32.2	5.4	5754 304 145	1/25
16 × 17	202	33.6	35.9	6	5754 304 167	
16 × 18	202	33.6	35.9	6	5754 304 168	
17 × 19	220	38.7	40.5	6.5	5754 304 179	
18 × 19	220	38.7	40.5	6.7	5754 304 189	1/10
20 × 22	232	43.6	48.2	7.3	5754 304 202	
21 × 23	246	46	49.3	7.5	5754 304 213	
22 × 24	246	46	49.3	7.5	5754 304 224	
24 × 26	265	51.3	54	8.4	5754 304 246	1/5
24 × 27	265	52	56.2	8.4	5754 304 247	
25 × 28	275	53.6	58.9	8.5	5754 304 258	
27 × 29	295	54.9	60.4	9.2	5754 304 279	
30 × 32	298	60.5	64.6	9.2	5754 304 302	1/5
32 × 36	315	66.6	74	9.6	5754 304 326	

Set	 mm	Art.-Nr.	Pak./ kom.
12 dij.	6 × 7, 8 × 9, 10 × 11, 12 × 13, 14 × 15, 16 × 17, 18 × 19, 20 × 22, 21 × 23, 24 × 27, 25 × 28, 30 × 32	5754 304 43	1

